



QUIET NARROW STREET


STREET

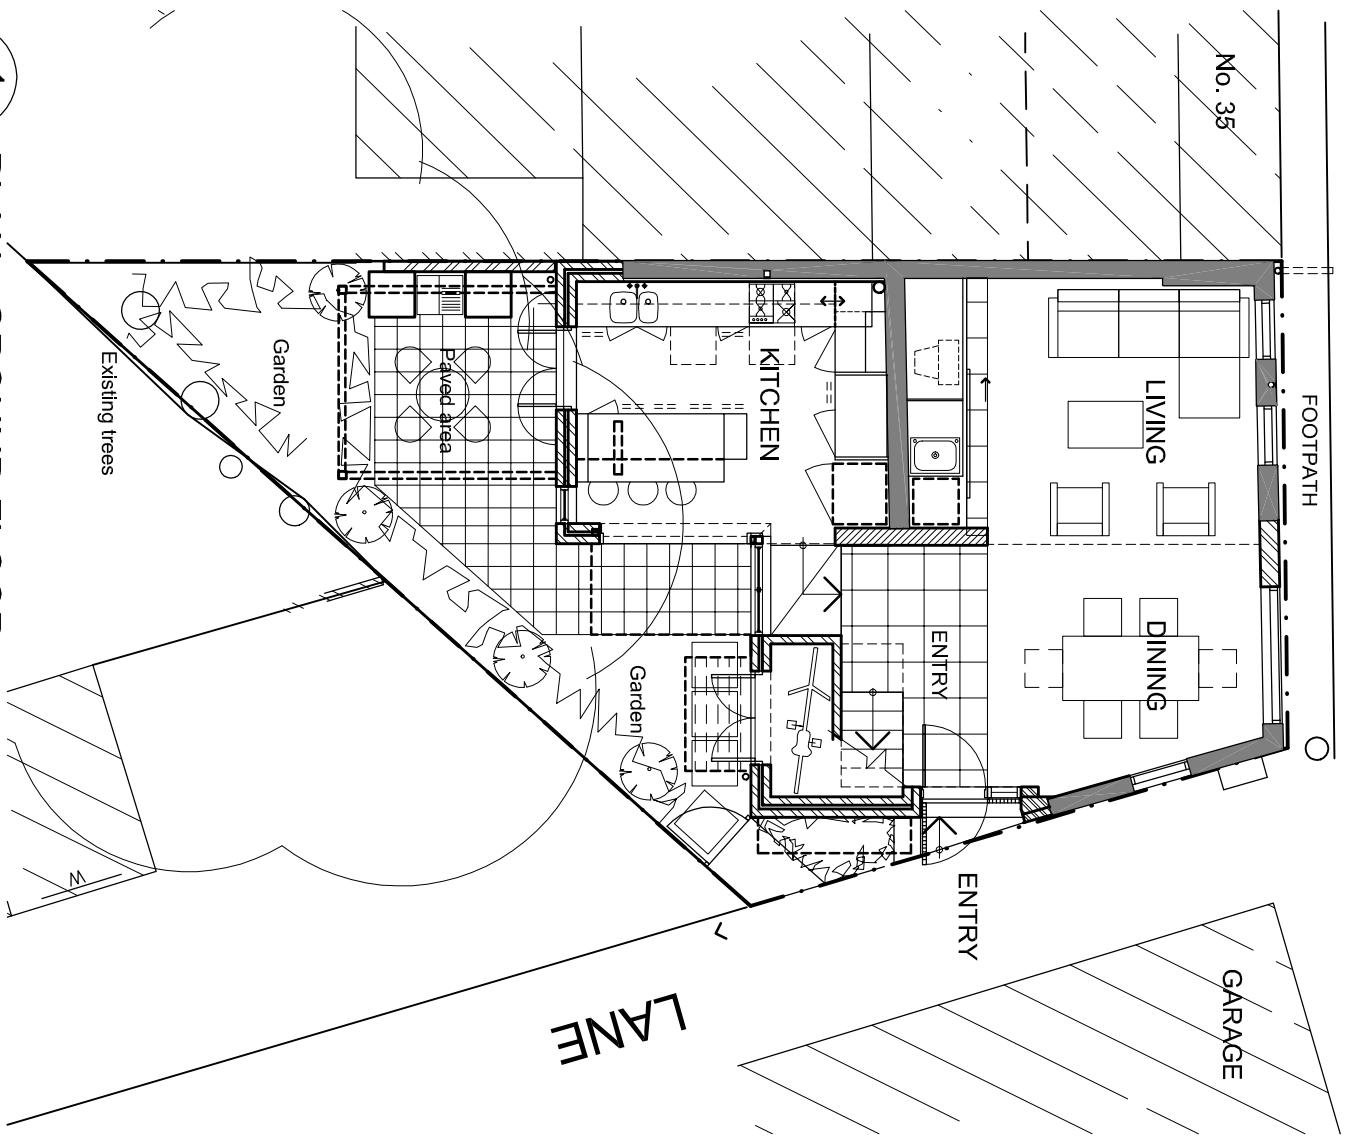

1 - PROPOSED
 PLAN - GROUND FLOOR
 1:100
 CAD REF.: PLAN-G

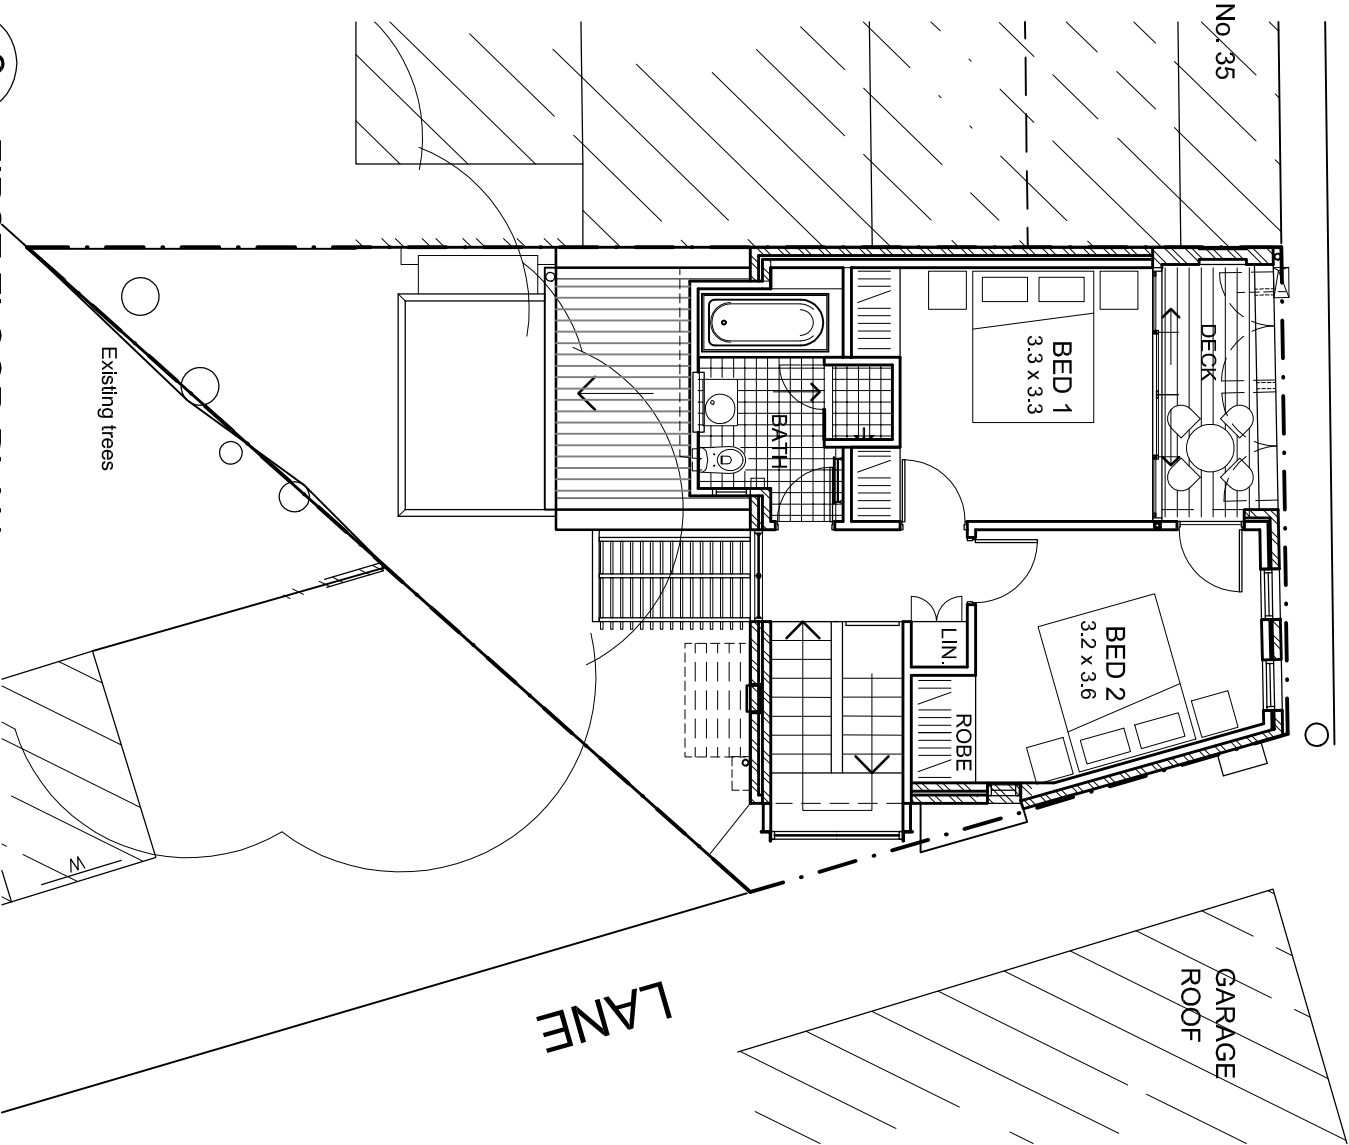

2 - PROPOSED
 FIRST FLOOR PLAN
 1:100
 CAD REF.: PLAN-1

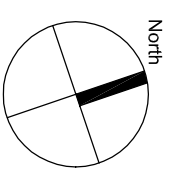

Trevor Hall Architects

21 Albert Street
 Erskineville NSW 2043
 Email: thalico@pfrinus.com.au

Tel: 02 9557 6396
 Fax: 02 9557 6397
 Mob: 0414 575 950

SURRY HILLS STUDIO / HOME

PROPOSED ADDITIONS AND ALTERATIONS

Client: Artist
 Drawing Title: PROPOSED PLANS

Date: June 2002
 Drawing Number: 02-471A / 10
 Scale: 1:100
 Revision: M

