




QUIET NARROW STREET

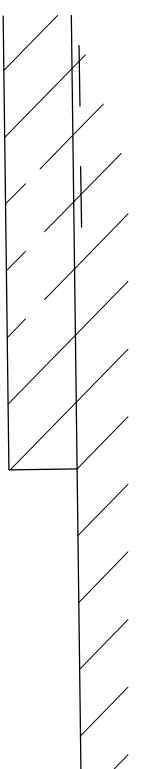

STREET

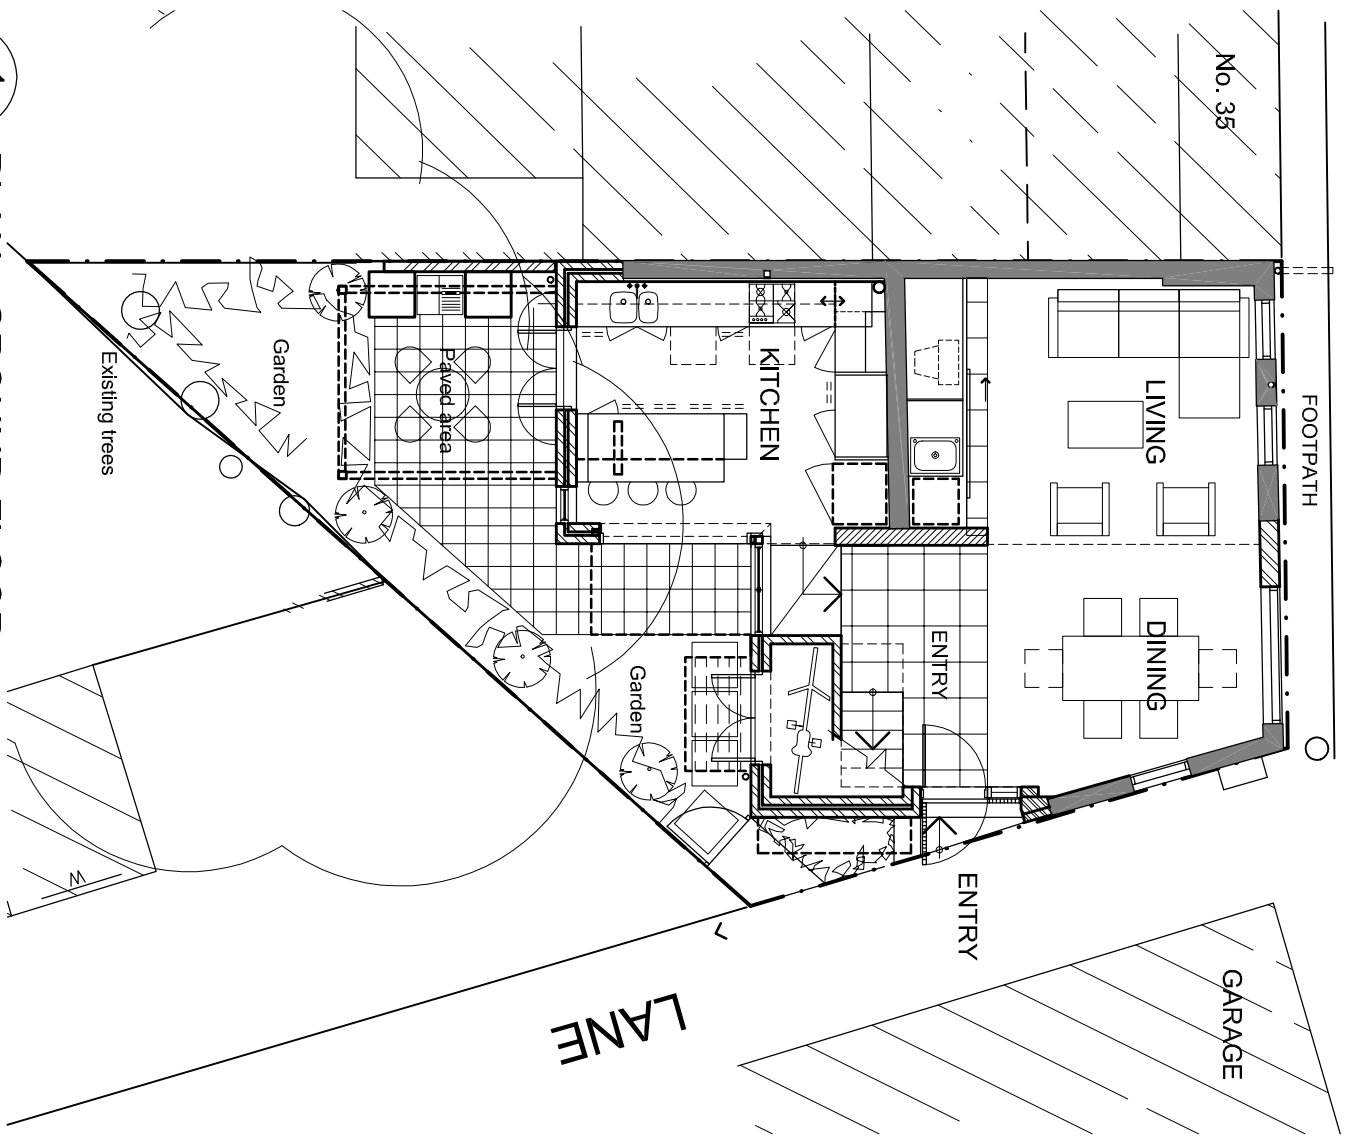

1 PLAN - GROUND FLOOR
- PROPOSED
CAD REF.: PLAN-G
1:100

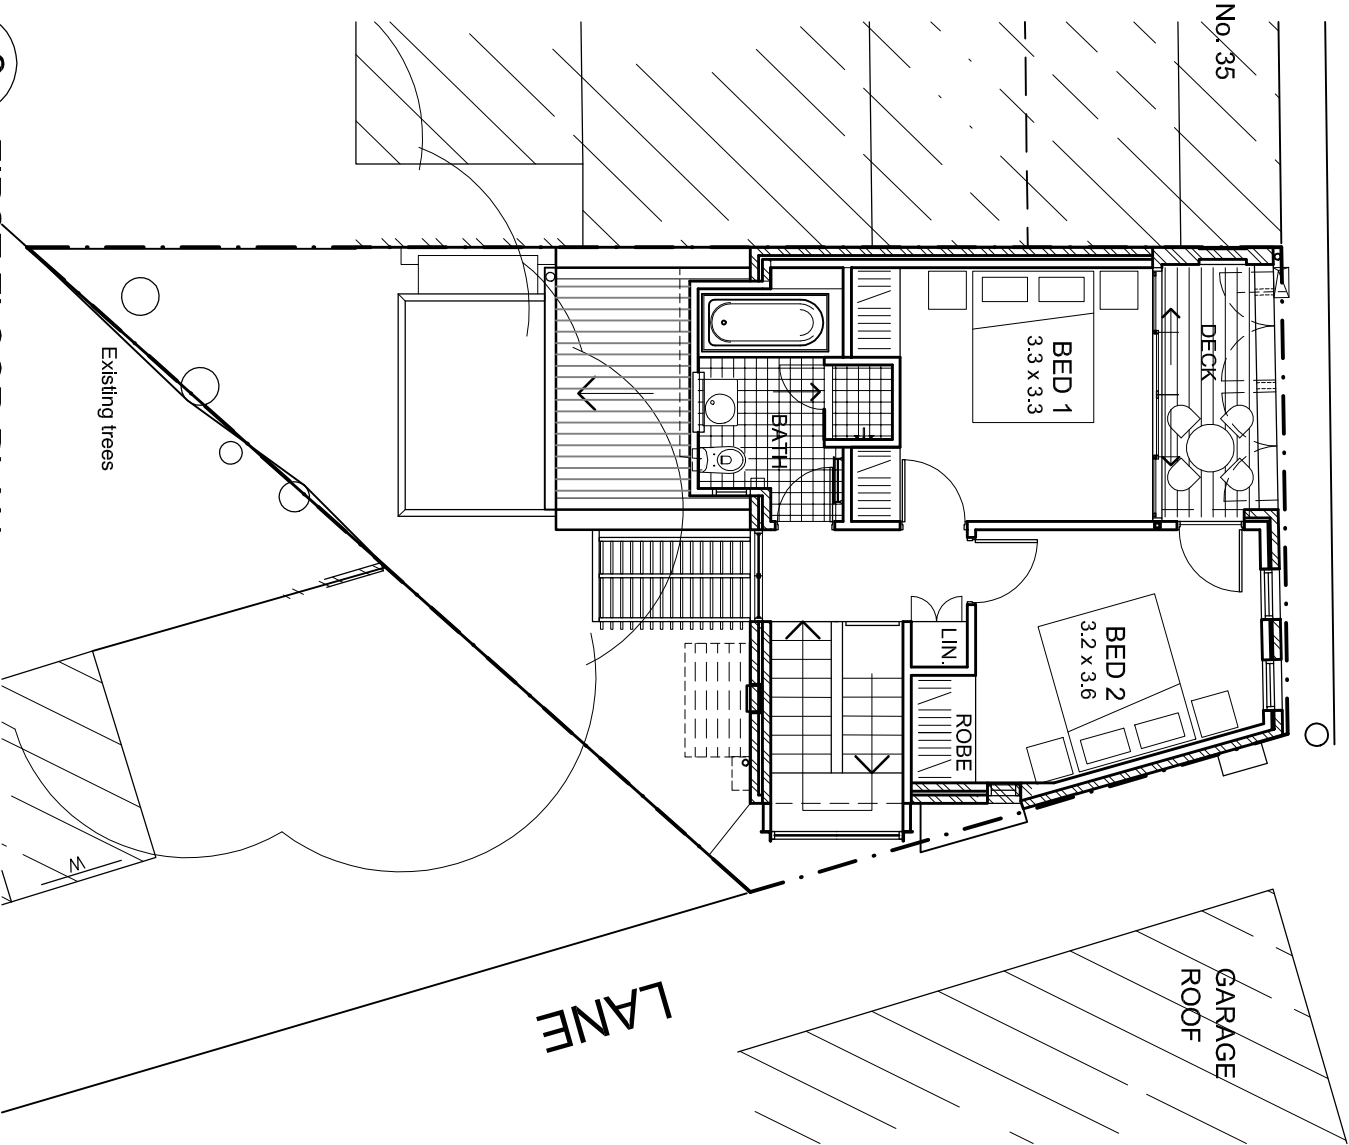

2 FIRST FLOOR PLAN
- PROPOSED
CAD REF.: PLAN-1
1:100

Trevor Hall Architects

21 Albert Street
Erskineville NSW 2043
Email: thalico@pfrinus.com.au

Tel: 02 9557 6396
Fax: 02 9557 6397
Mob: 0414 575 950

SURRY HILLS STUDIO / HOME

PROPOSED ADDITIONS AND ALTERATIONS

Client: Artist

Drawing Title: PROPOSED PLANS

Date: June 2002

Drawing Number: 02-471A / 10

Scale: 1:100

Revision: M

