


1 BRIDGE LEVEL PLAN
GLAZED BRIDGE - LEVEL 3
CAD REF:-- B-PLAN

1:100

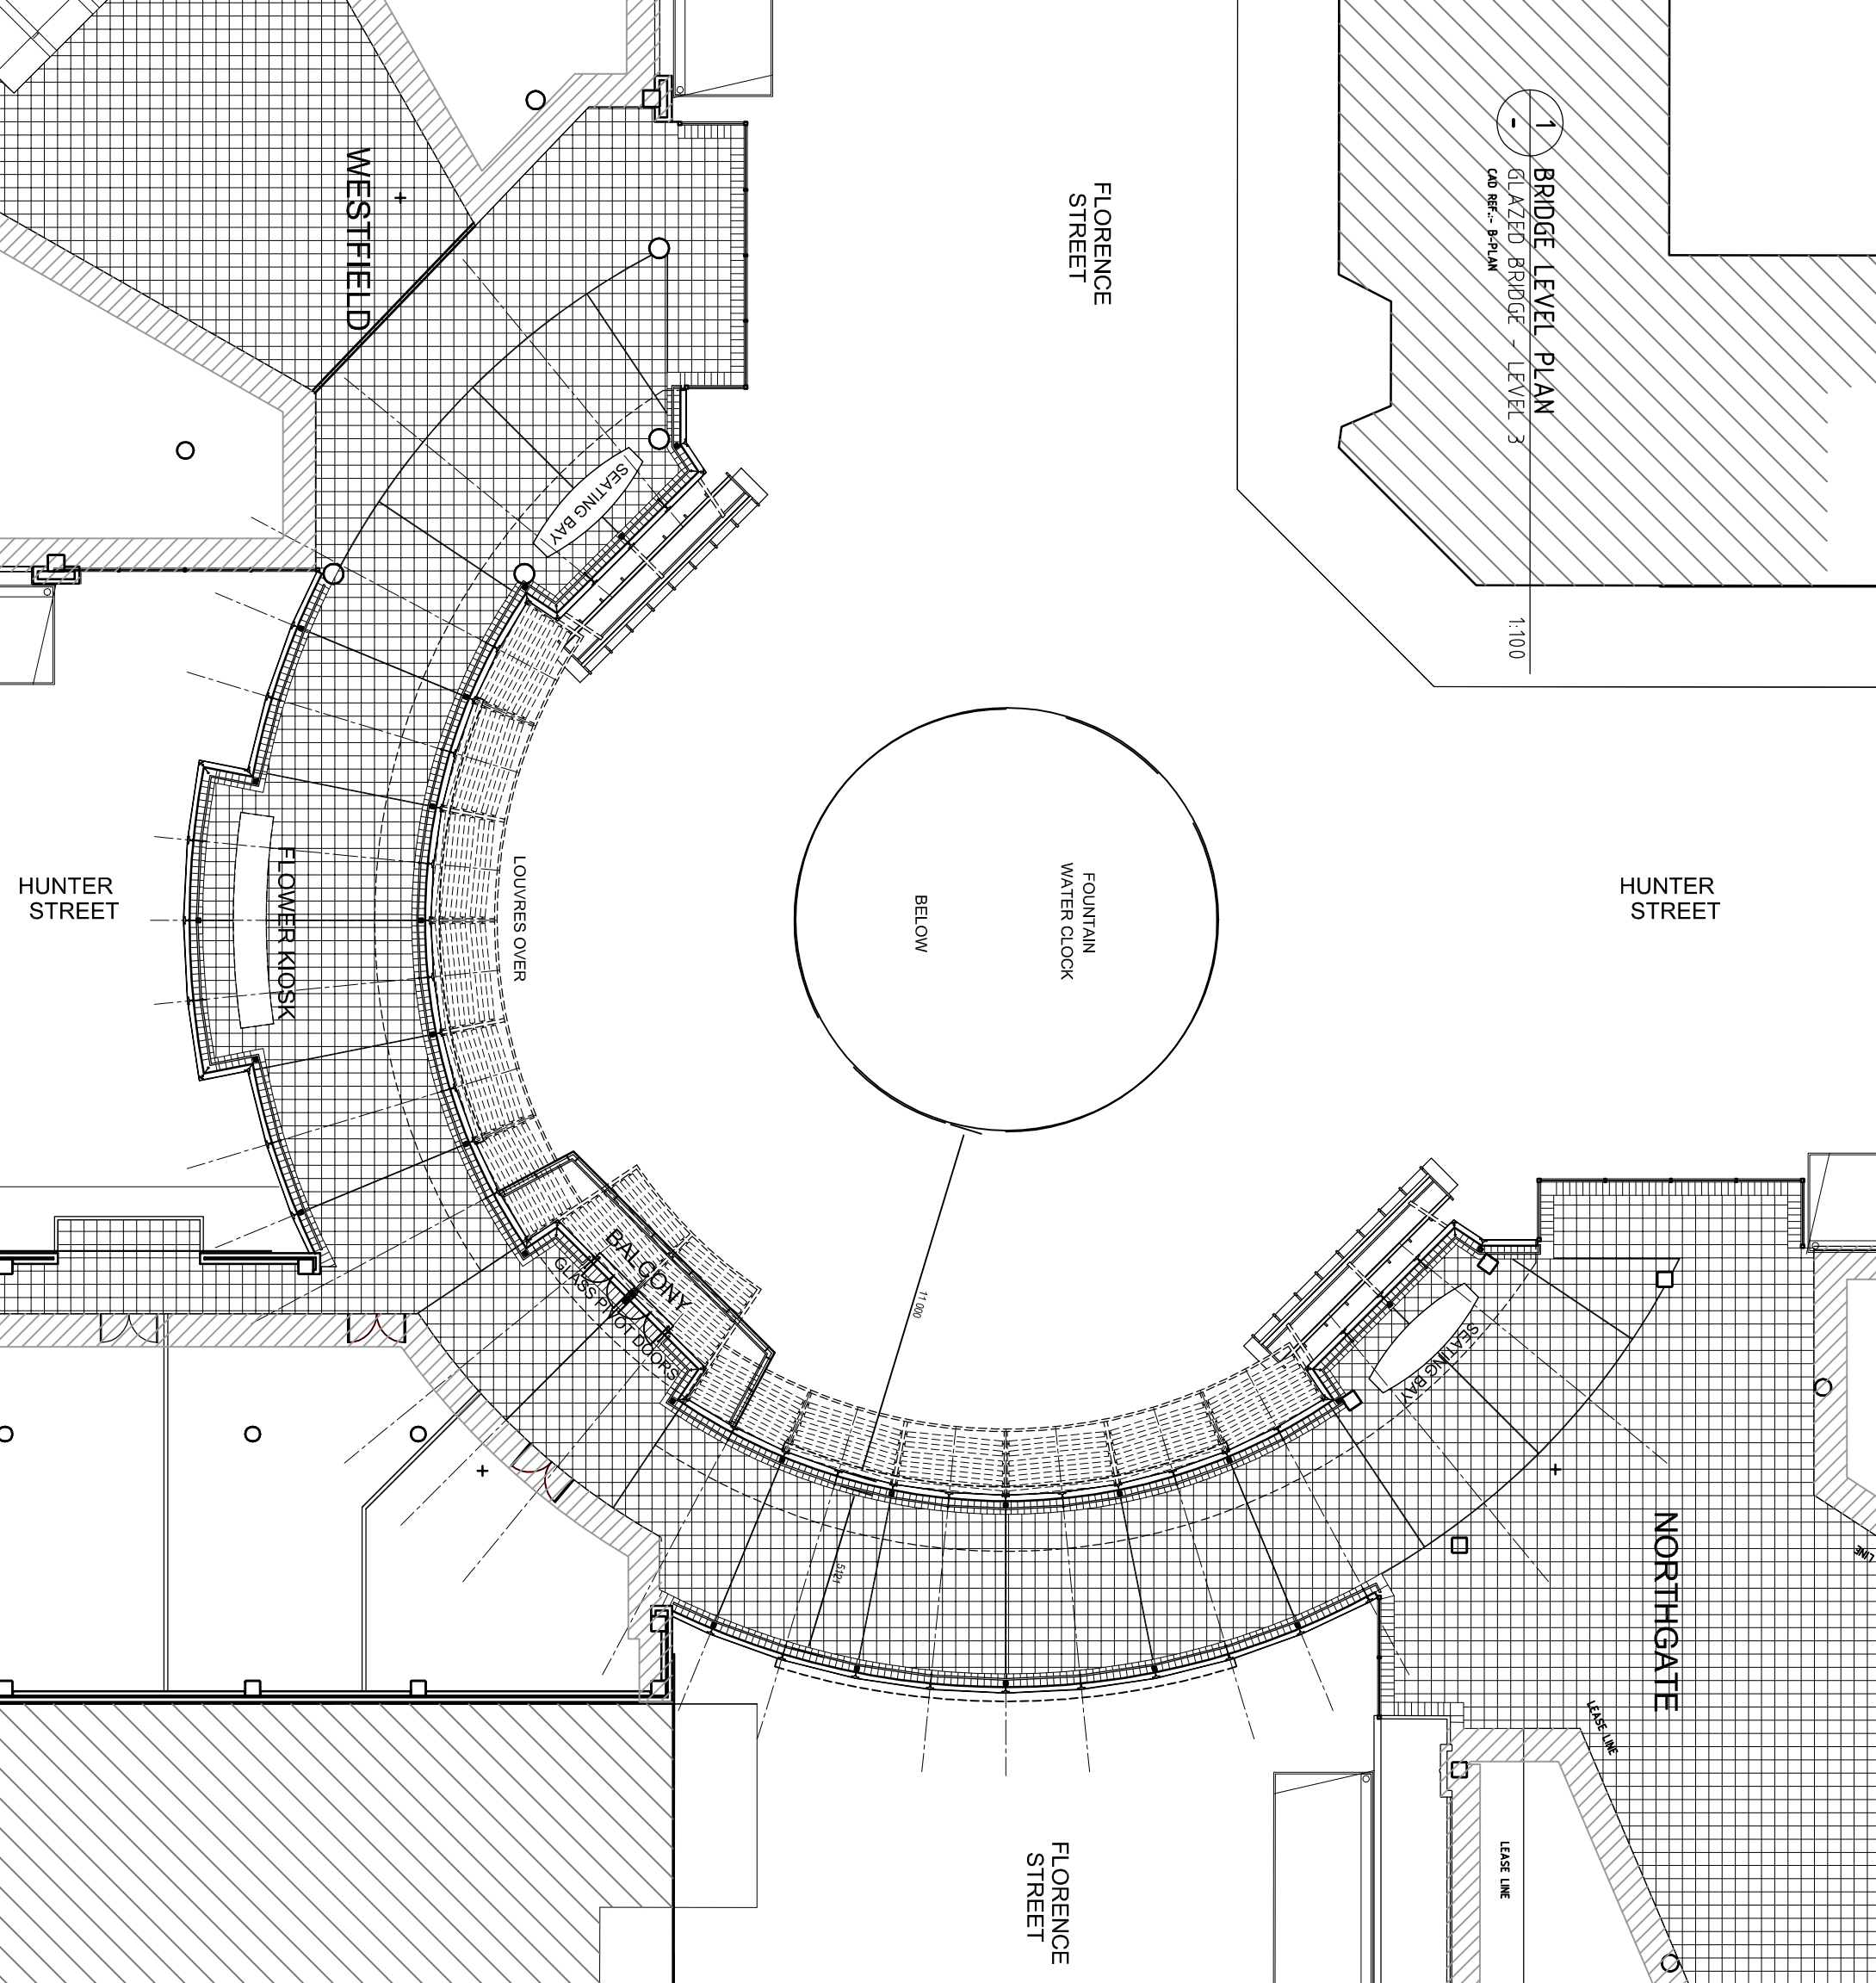

Trevor Hall Architects
21 Albert Street
Eastmoreland NSW 2043
Email: hallco@prnma.com.au
Tel: 02 8577 6386
Fax: 02 8577 6397

Project
WESTFIELD SHOPPINGTOWN HORNSBY GLAZED LINK

Client
WESTFIELD DESIGN

Drawing Title

Scale
1: 100
Date
29.03.2000
Drawing Number
20-04/AV
Revision

