

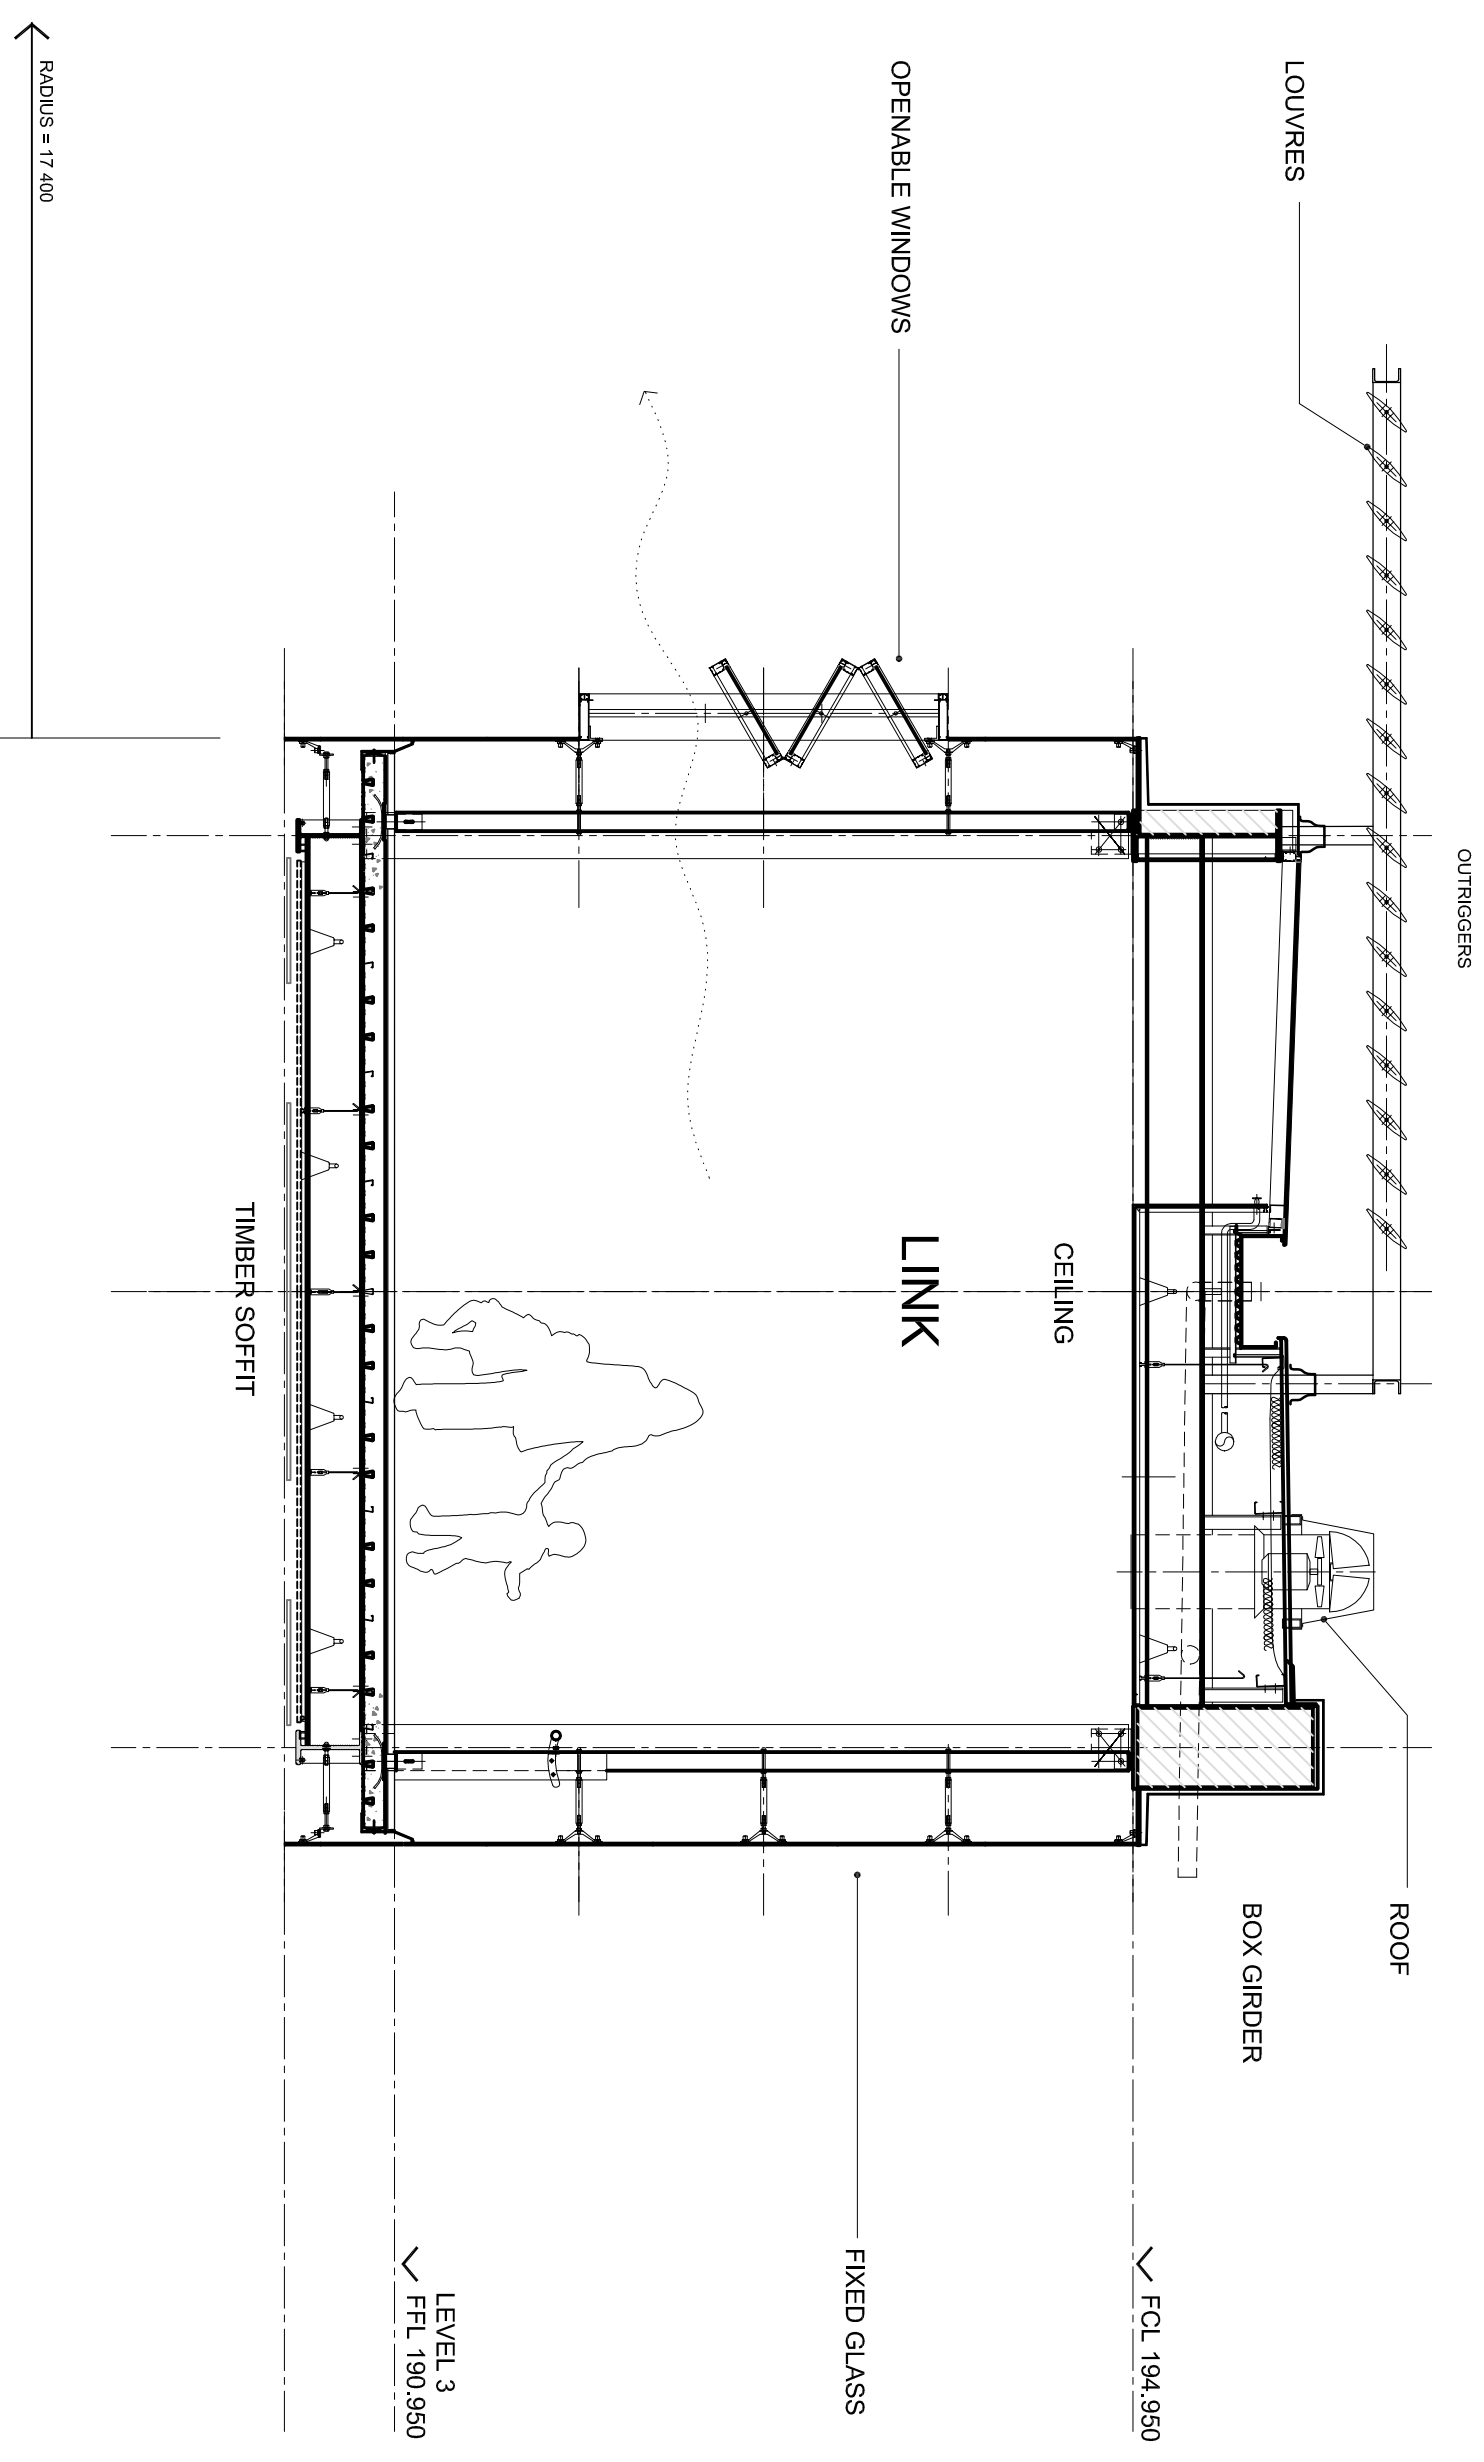


Revisions	Date
Rev. Description	
00 DESIGN AND DESIGN DEVELOPMENT 29.03.2000	
FOR BRIDGE ONLY	

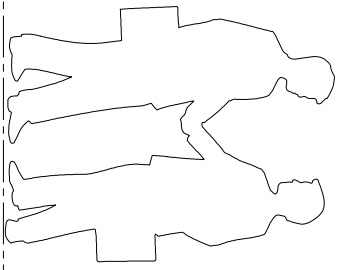

FLORENCE MALL

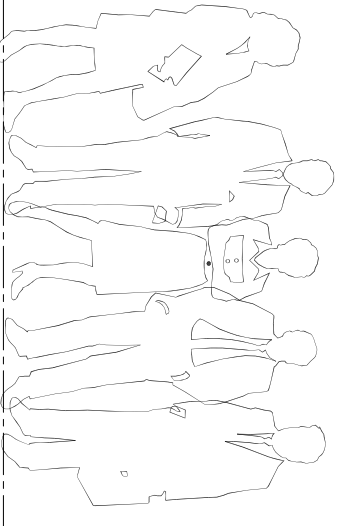

LEVEL 2
FPL 185.550

LEVEL 3
FFL 190.950

FCL 194.950

Trevor Hill Architects
 21 Albert Street
 Eastmoreland NSW 2043
 Email: info@trevorhill.com.au
 Tel: 02 9557 6386
 Fax: 02 9557 6387

Project
WESTFIELD SHOPPINGTOWN HORNSBY GLAZED LINK

Client
WESTFIELD DESIGN

Drawing Title
TYPICAL SECTION THRU BRIDGE

Scale
 1:100

Date
 29.03.2000

Drawing Number
 20-04/A1

Revision