

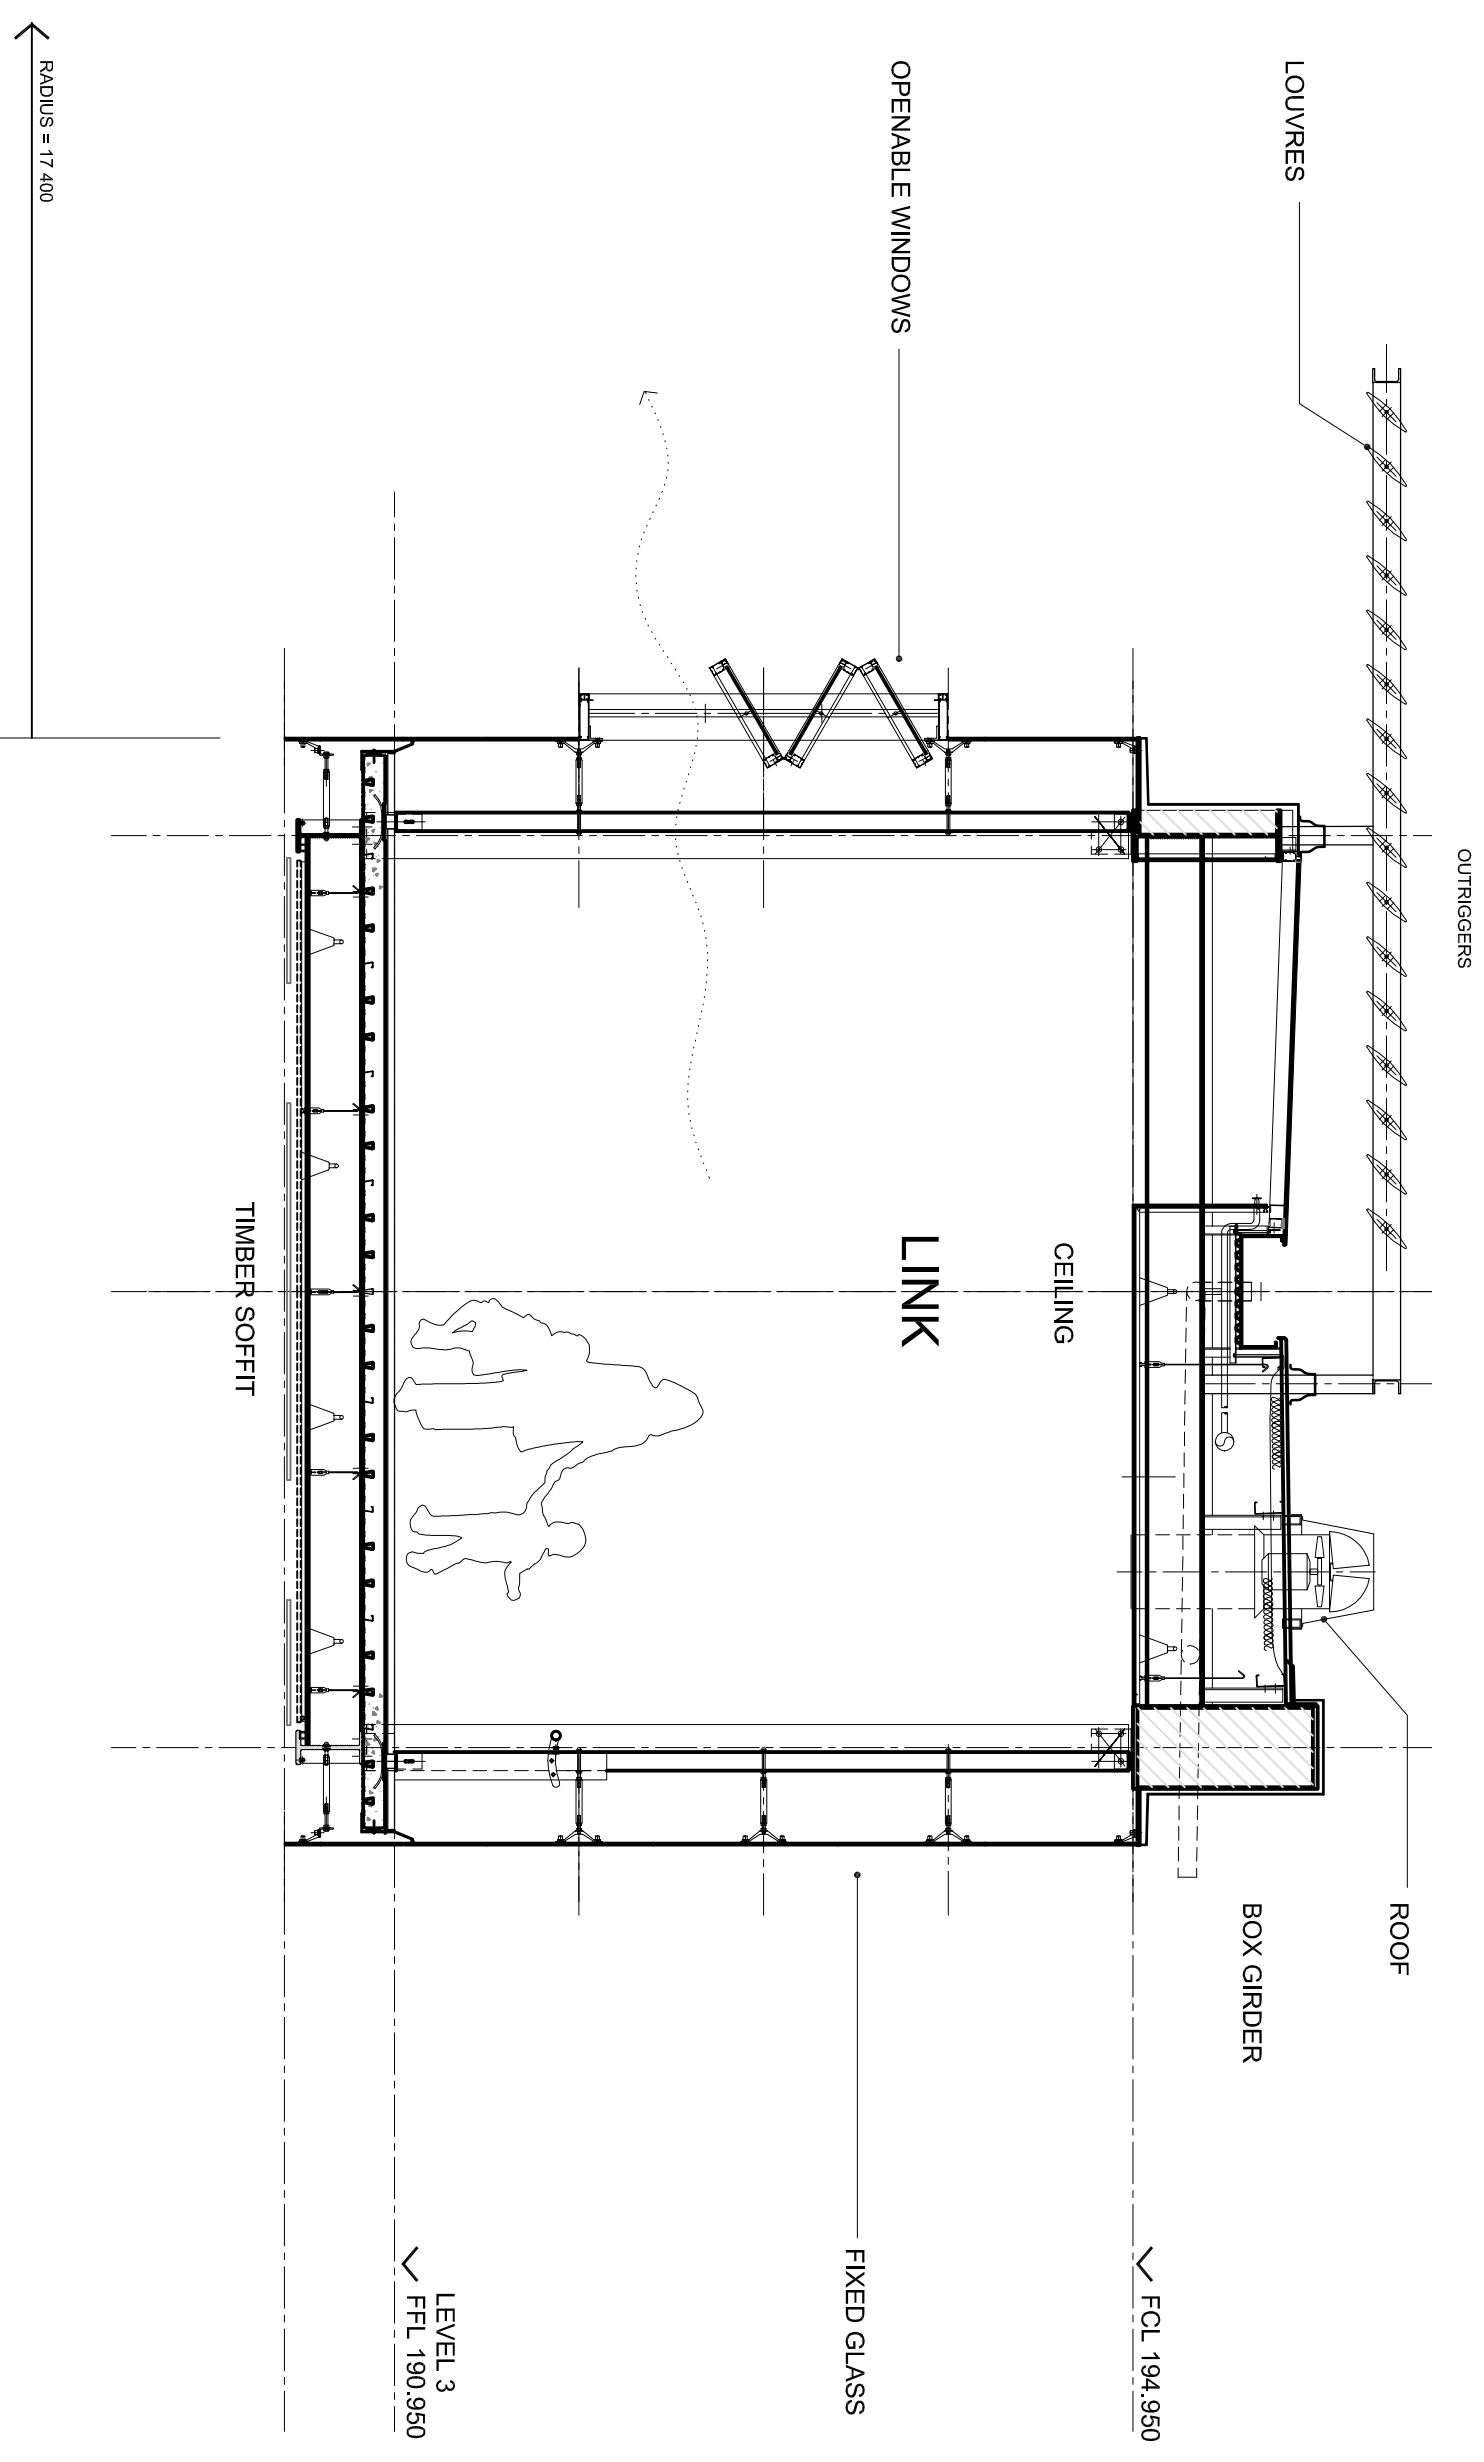


Revisions	Date
Rev. Description	
00 DESIGN AND DESIGN DEVELOPMENT	29.03.2000
FOR BRIDGE ONLY	

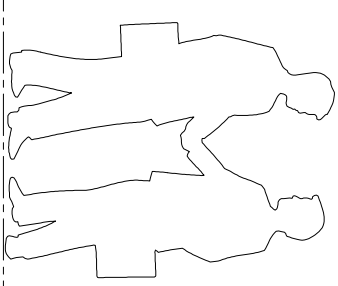

FLORENCE MALL

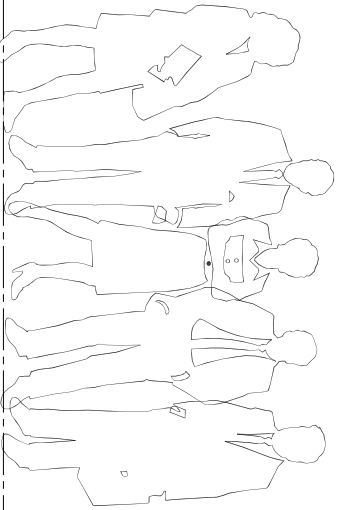

LEVEL 2
FPL 185.550

LEVEL 3
FFL 190.950

FCL 194.950

Trevor Hill Architects
21 Albert Street
Eastmoreland NSW 2043
Tel: 02 9557 6386
Fax: 02 9557 6387
Email: info@trevorhill.com.au

Project
WESTFIELD SHOPPINGTOWN HORNSBY GLAZED LINK

Client
WESTFIELD DESIGN

Drawing Title
TYPICAL SECTION THRU BRIDGE

Scale
1:100

Date
29.03.2000

Drawing Number
20-04/A1

Revision