





EXISTING HOUSE

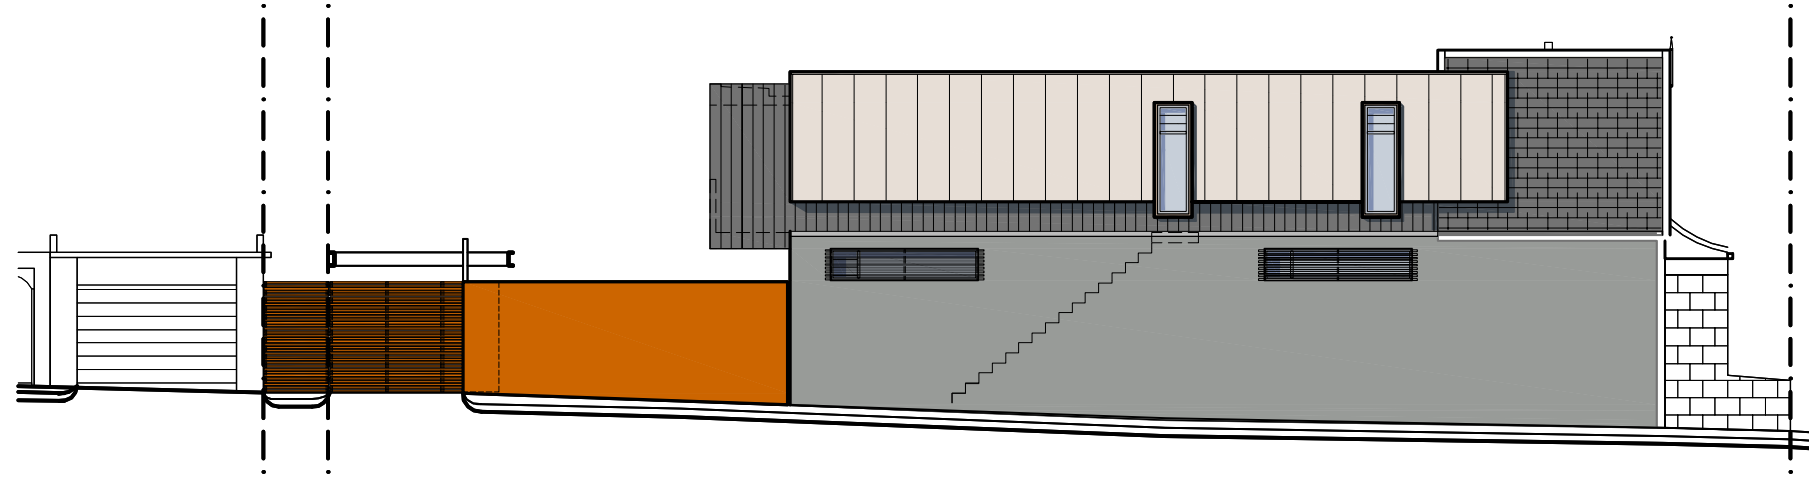


SIDE ELEVATION




FRONT ELEVATION

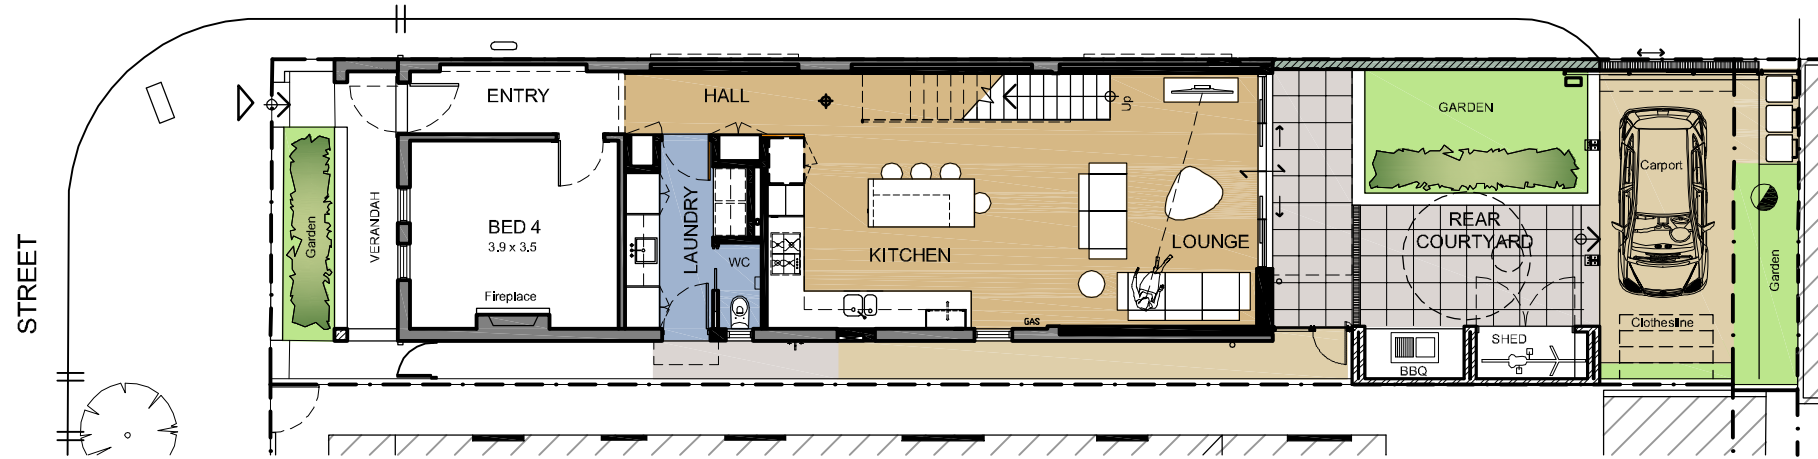

LOWER LEVEL

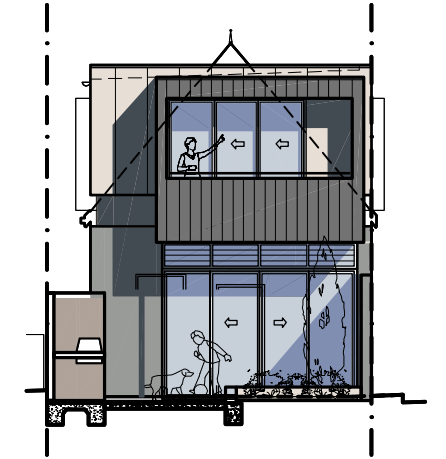

REAR ELEVATION

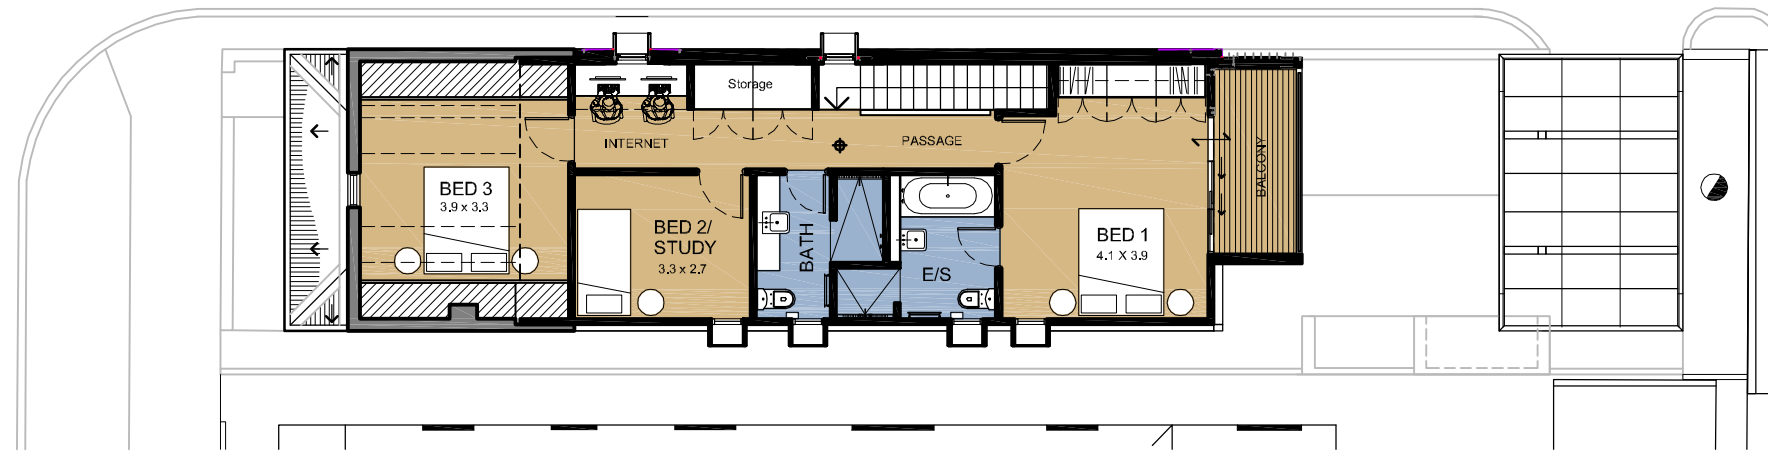

UPPER LEVEL

